






Plan

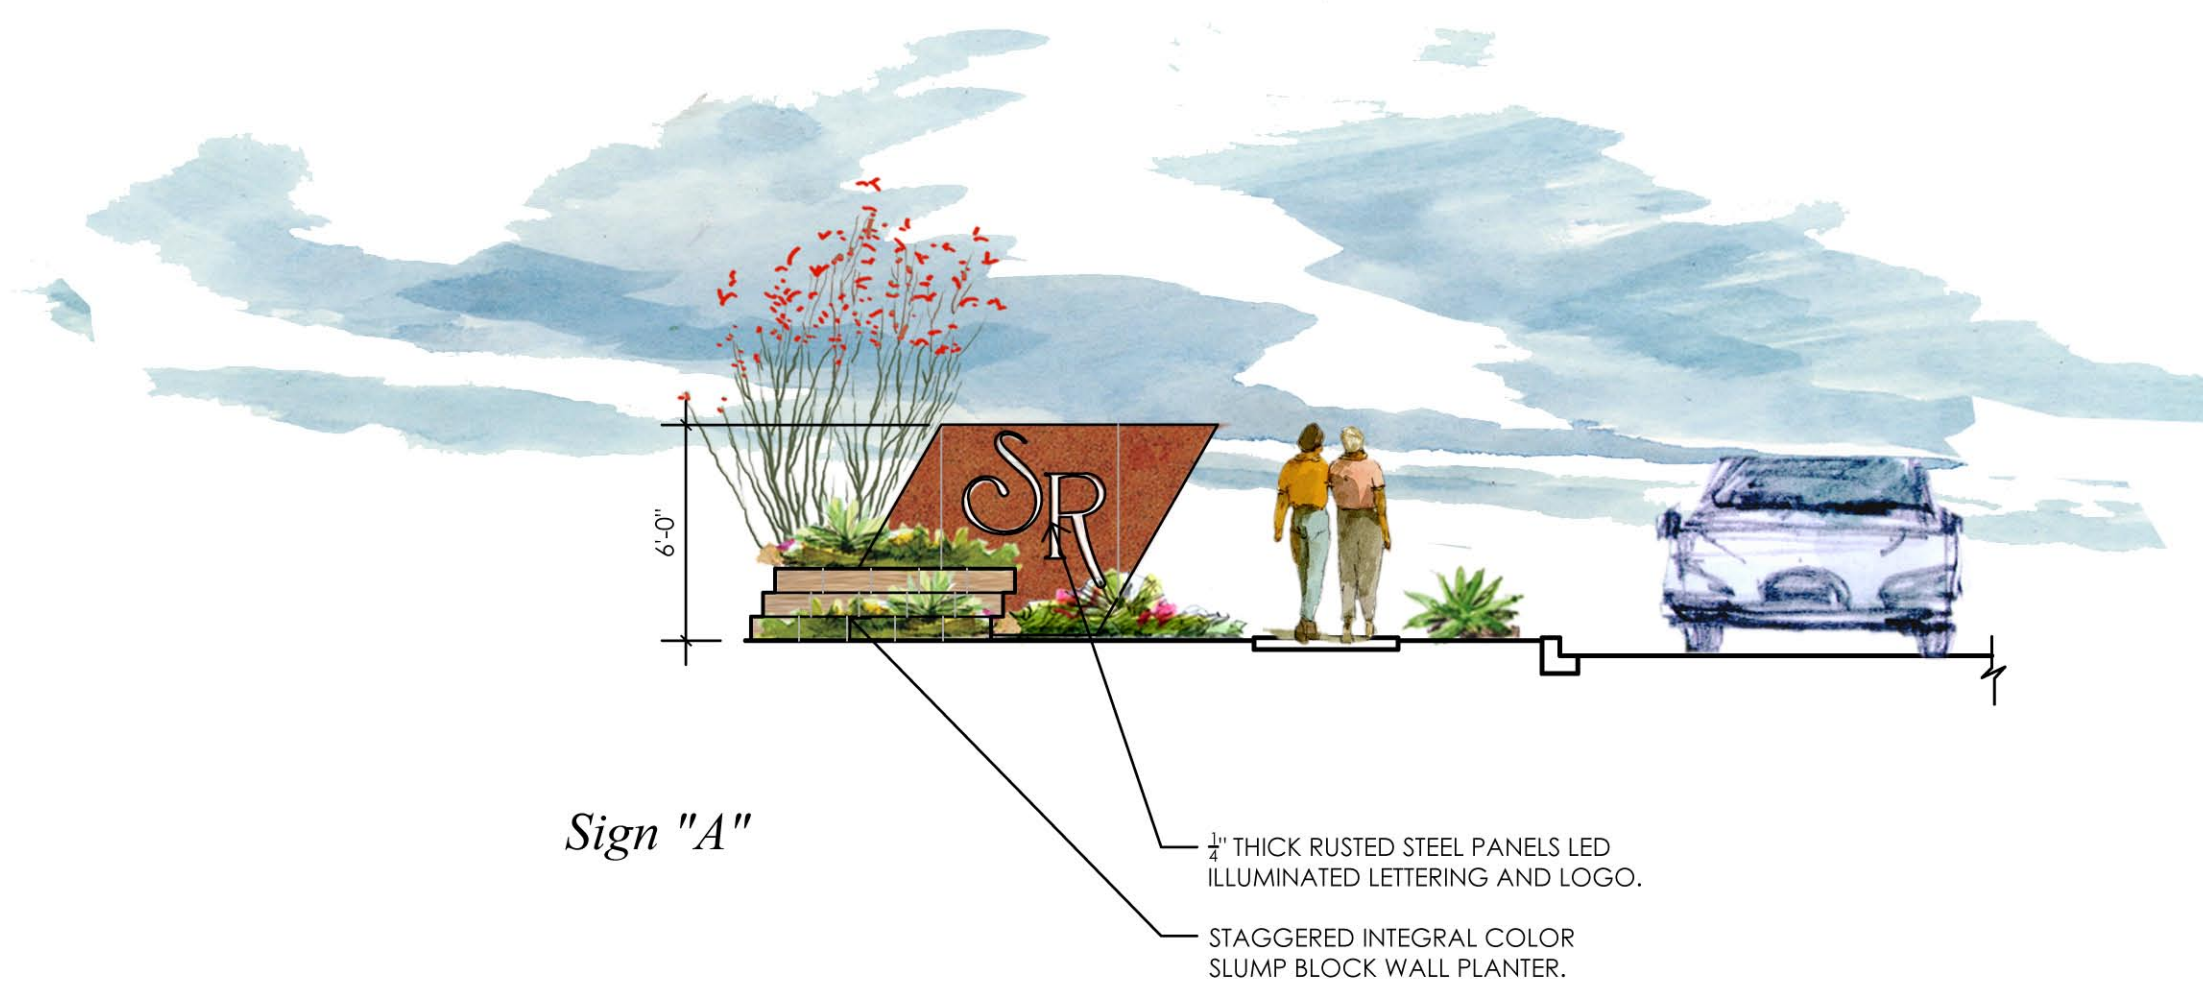

Sign "A"

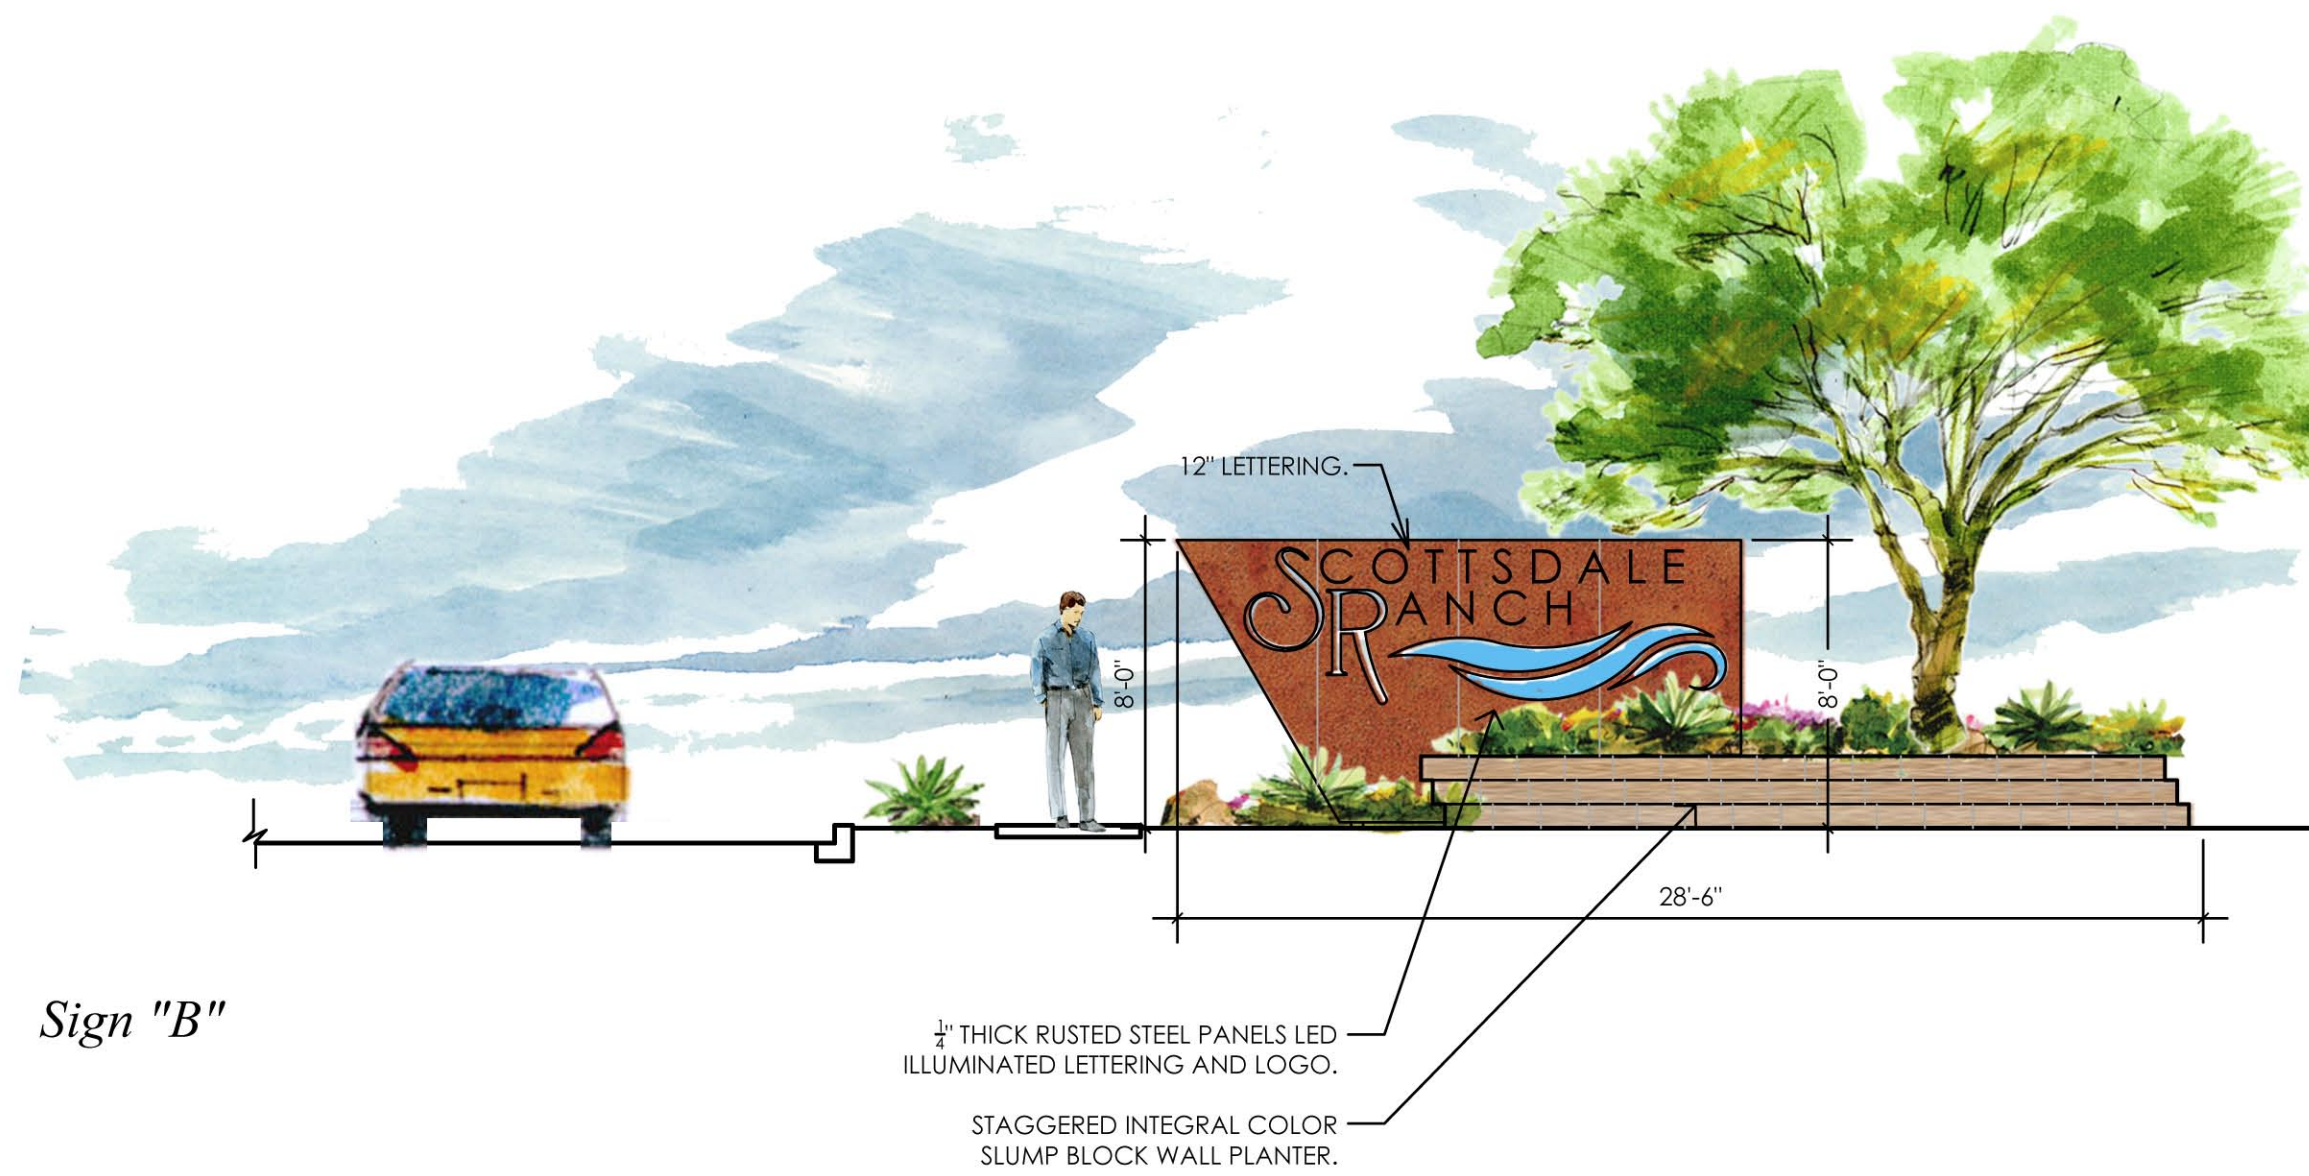

Sign "B"

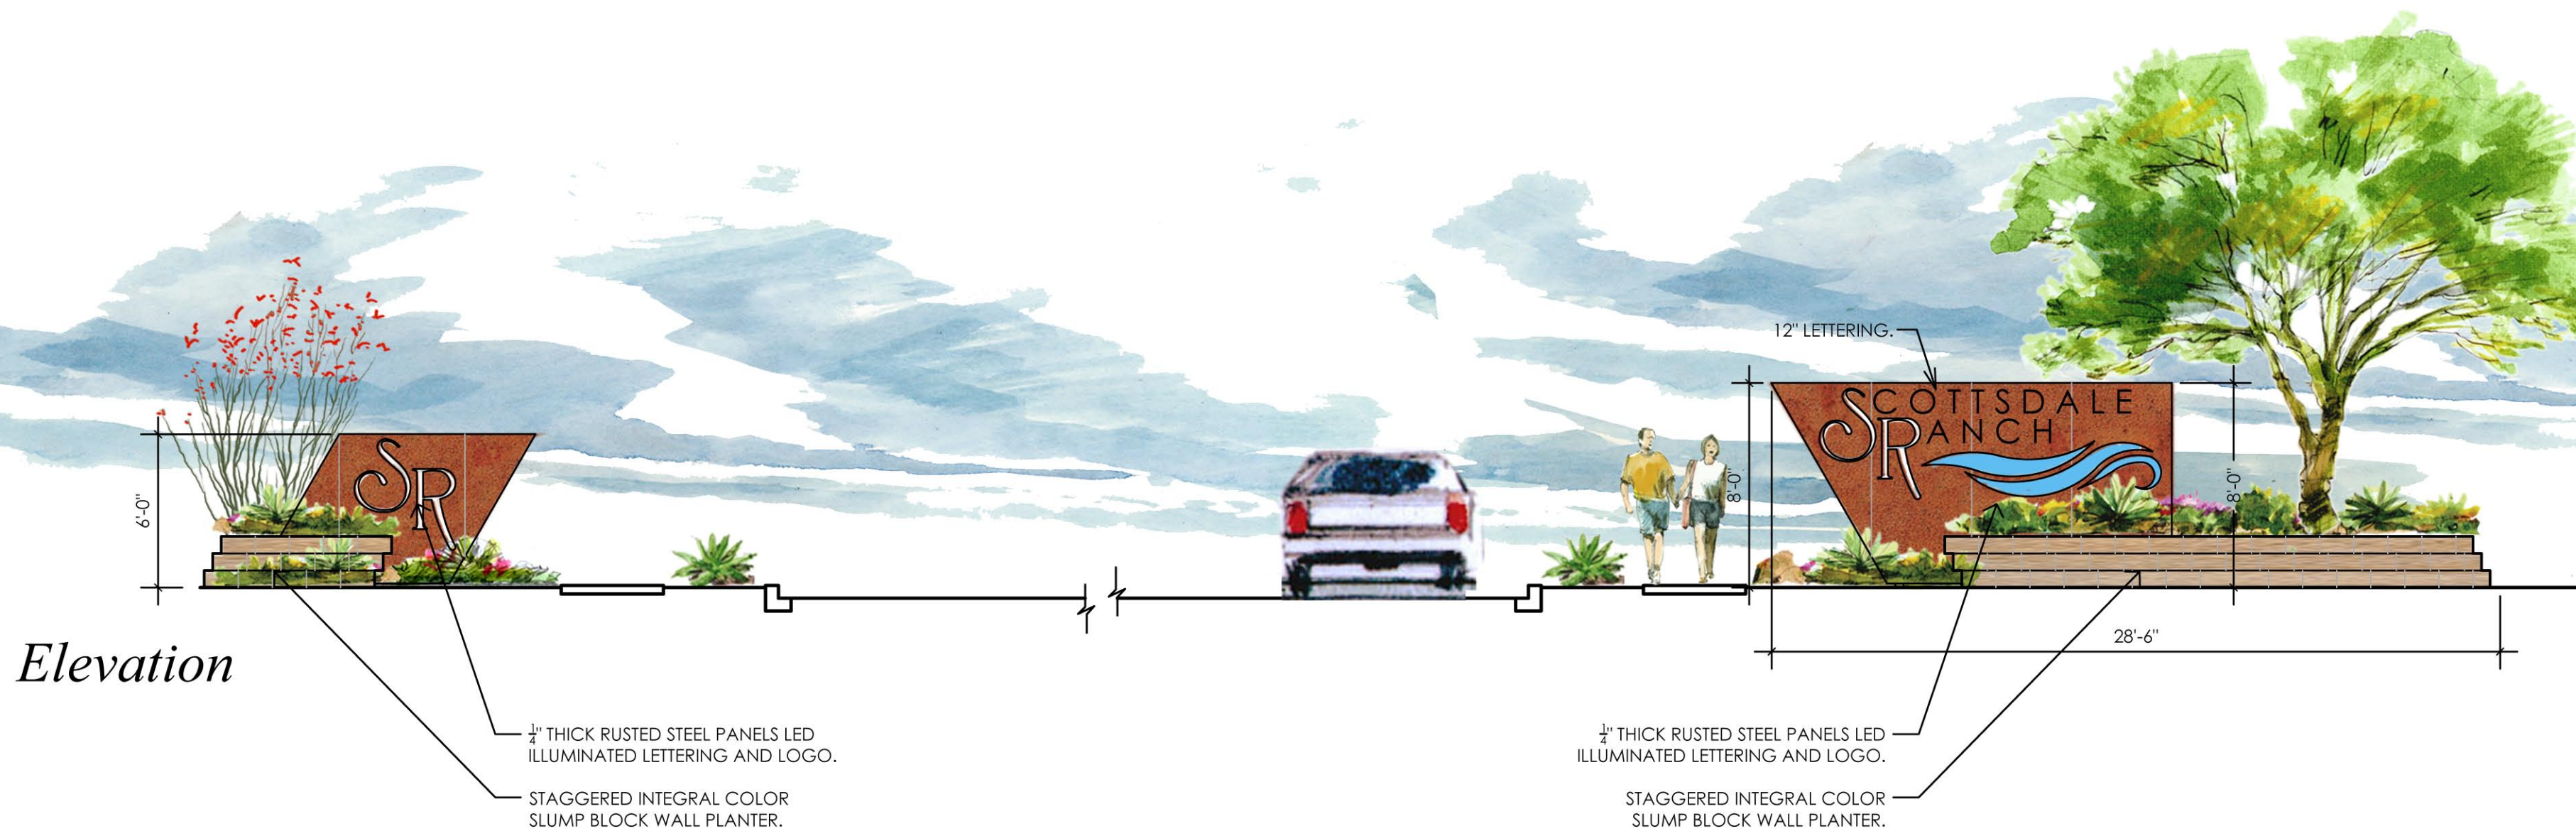

Elevation